


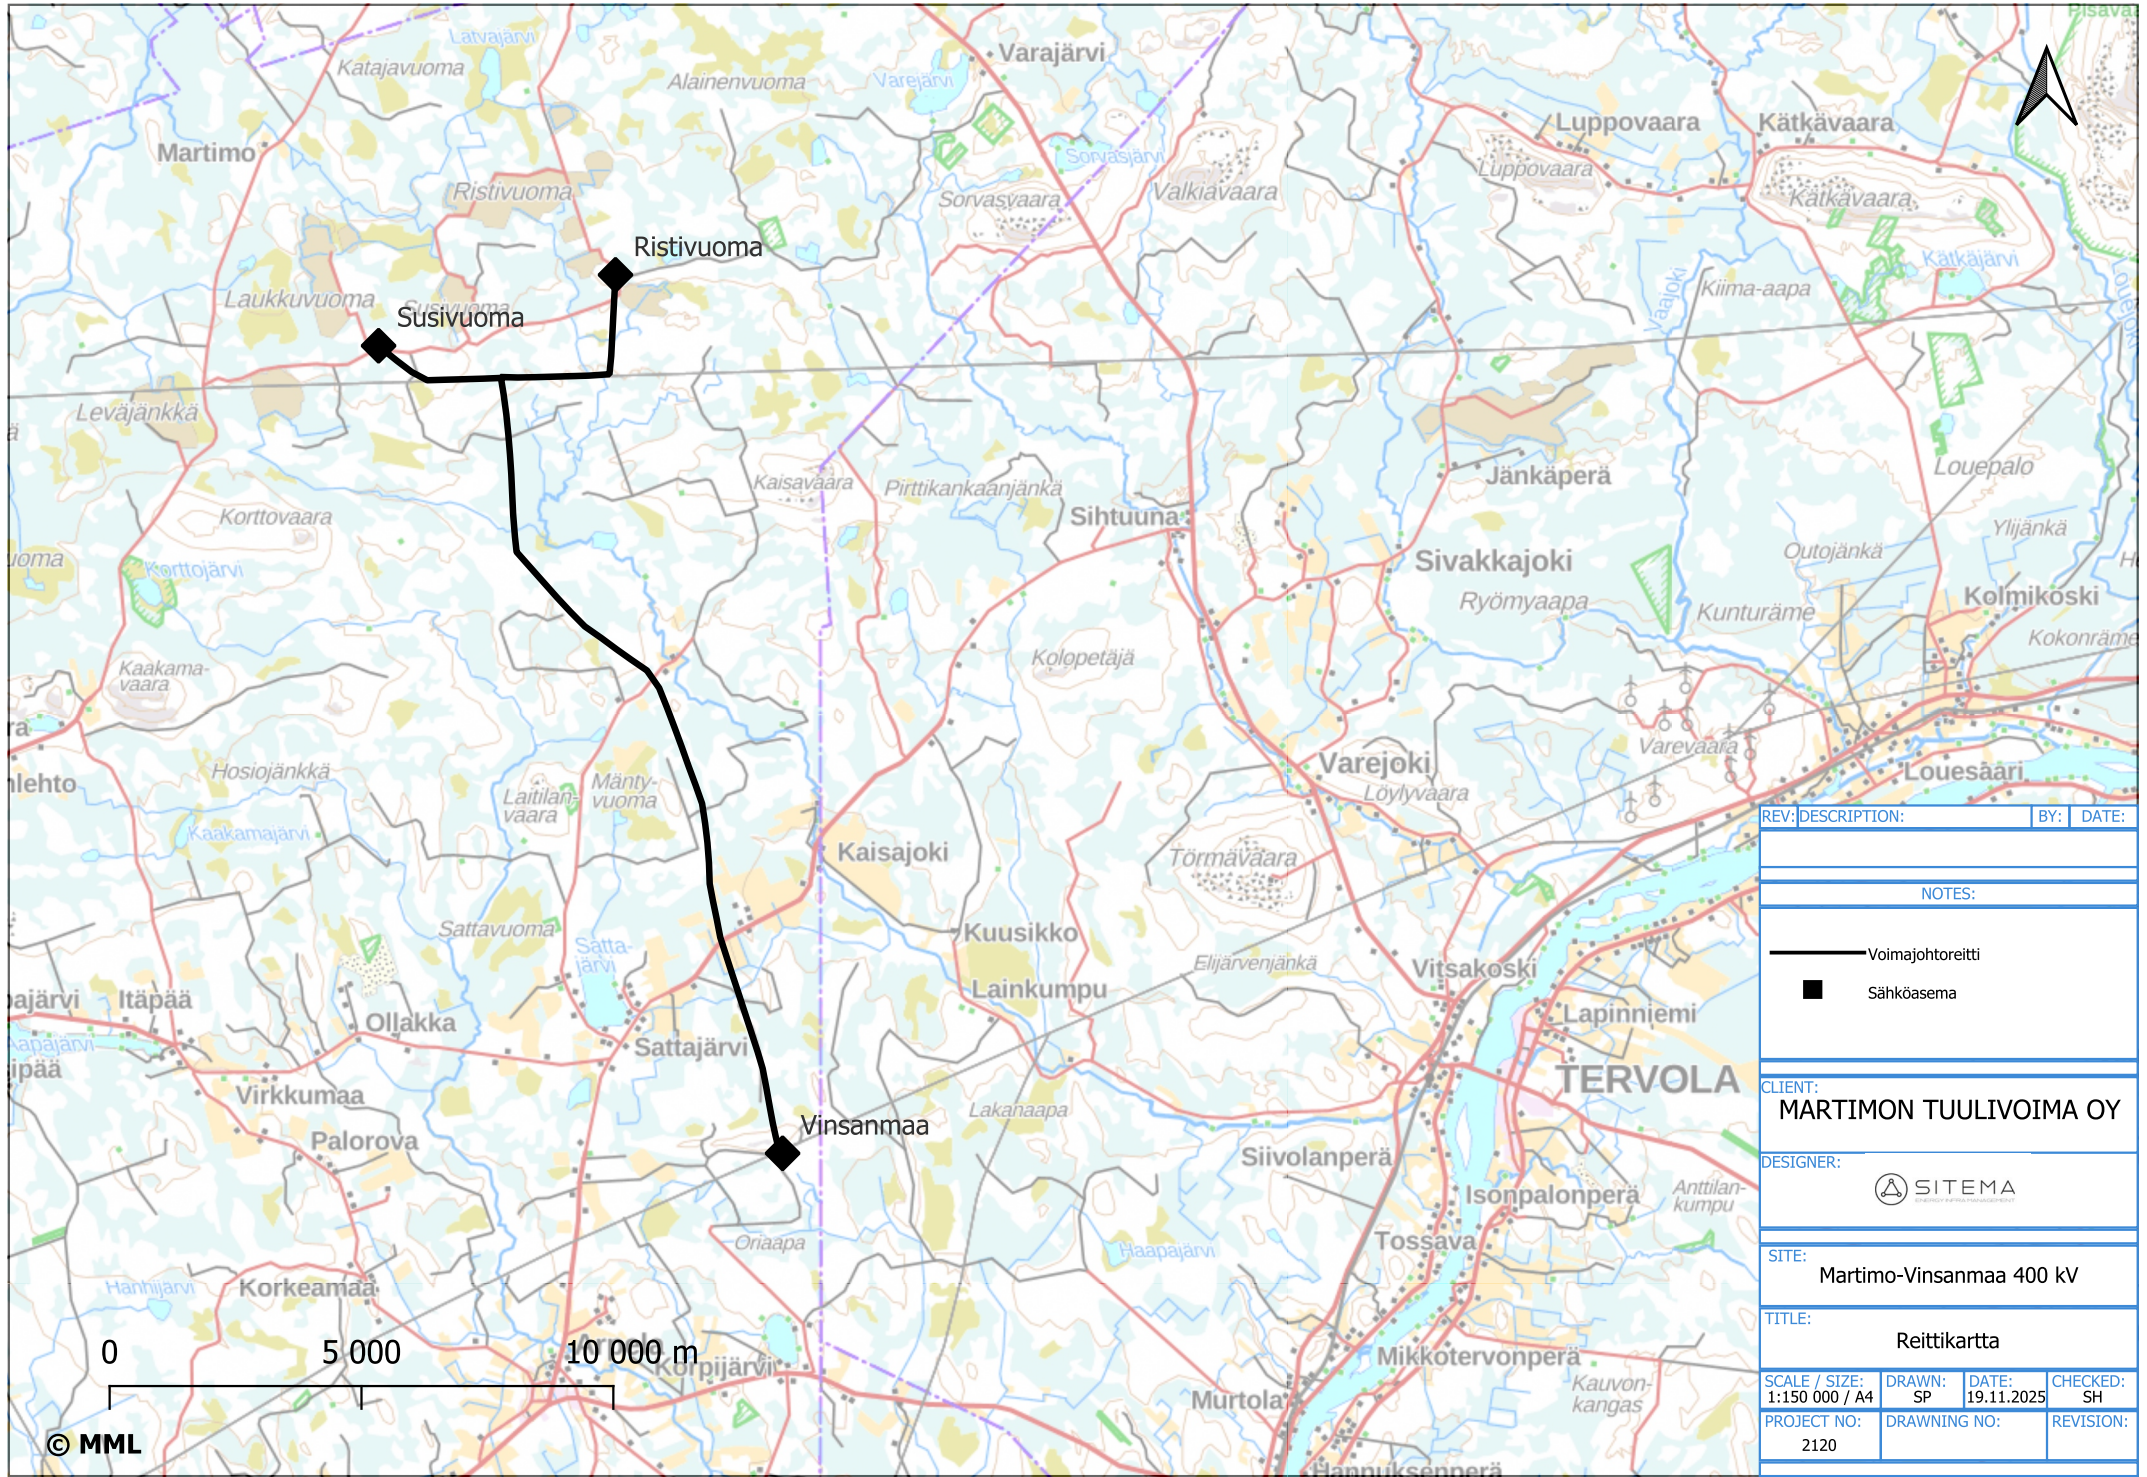

REV: DESCRIPTION: BY: DATE:

NOTES:

- Voimajohtoreitti
- Sähköasema

CLIENT:
MARTIMON TUULIVOIMA OY

DESIGNER:
SITEMA

SITE:
Martimo-Vinsanmaa 400 kV

TITLE:
Reittikartta

SCALE / SIZE: 1:150 000 / A4	DRAWN: SP	DATE: 19.11.2025	CHECKED: SH
PROJECT NO: 2120	DRAWING NO:	REVISION:	